



ELEVATION


CROSS SECTION FROM N5151.5, E4842.9 TO N5151.5, E5694.2

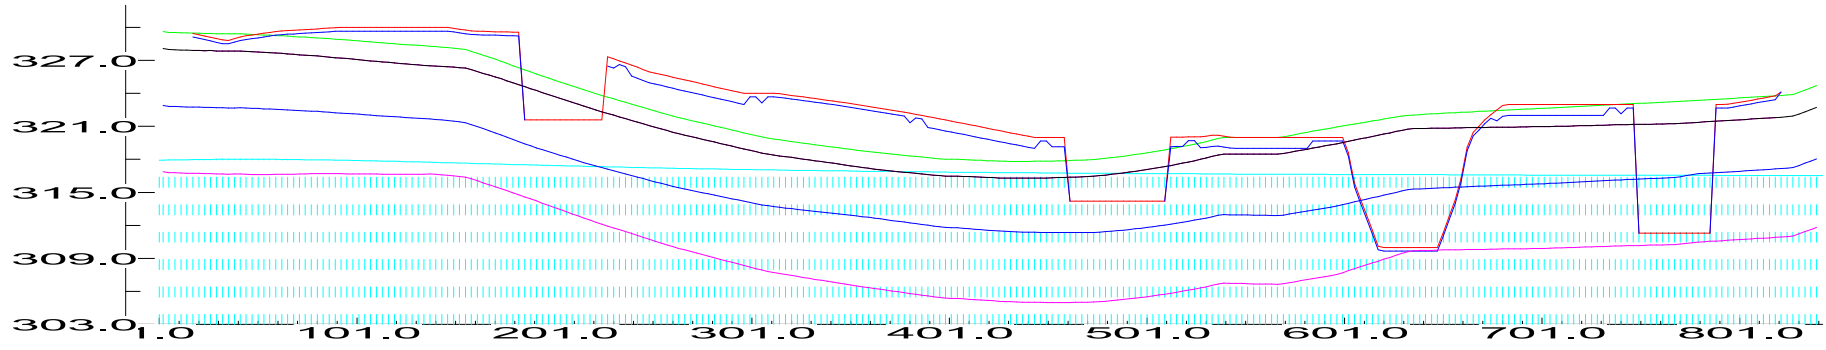

CROSS SECTION FROM N5343.5, E4842.9 TO N5343.5, E5694.2

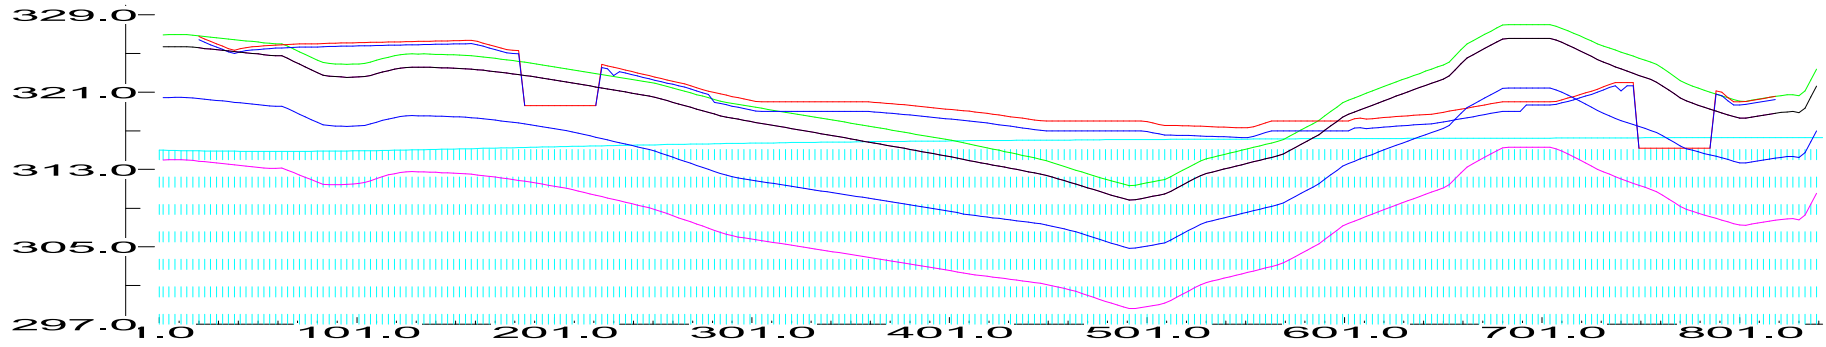

CROSS SECTION FROM N5418.5, E4842.9 TO N5418.5, E5694.2

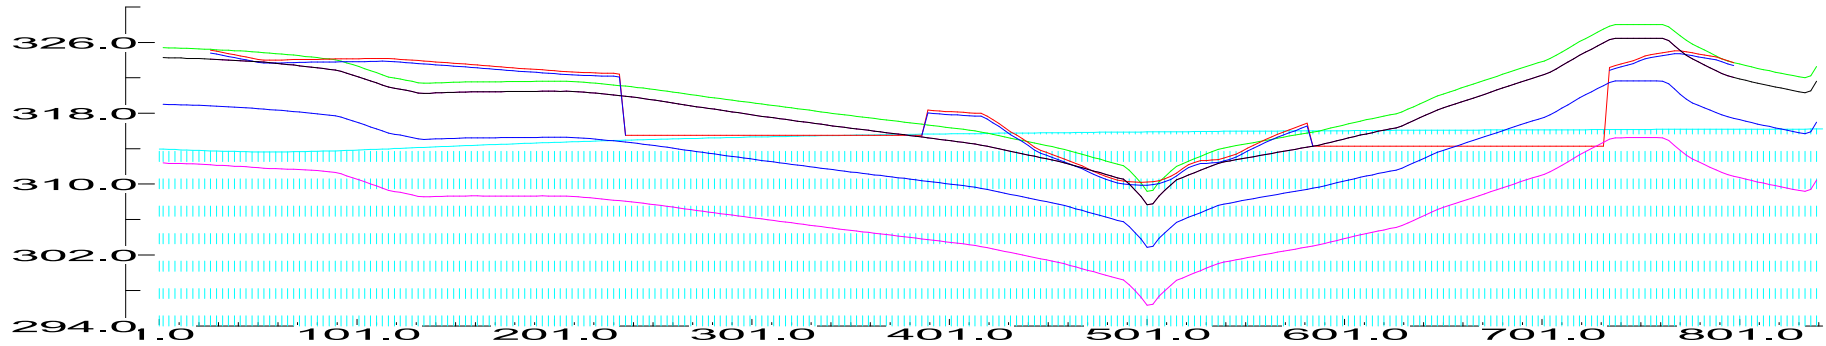

EXISTING/Topsoil	PROPOSED	STRIPPING
SUBGRADE	WATER	Loam
Clay	Rock	

JOB: W001 Willow Park Apartments Revision P
SECTION: 01 Pipe Information
X-SCALE: (Auto)
Y-SCALE: (Auto)
RUN DATE: 03-25-2010 RUN TIME: 14:15:55
COMPANY: Amazon Excavating
ESTIMATOR: Nancy B